


社溪路

张家

220000

2

2

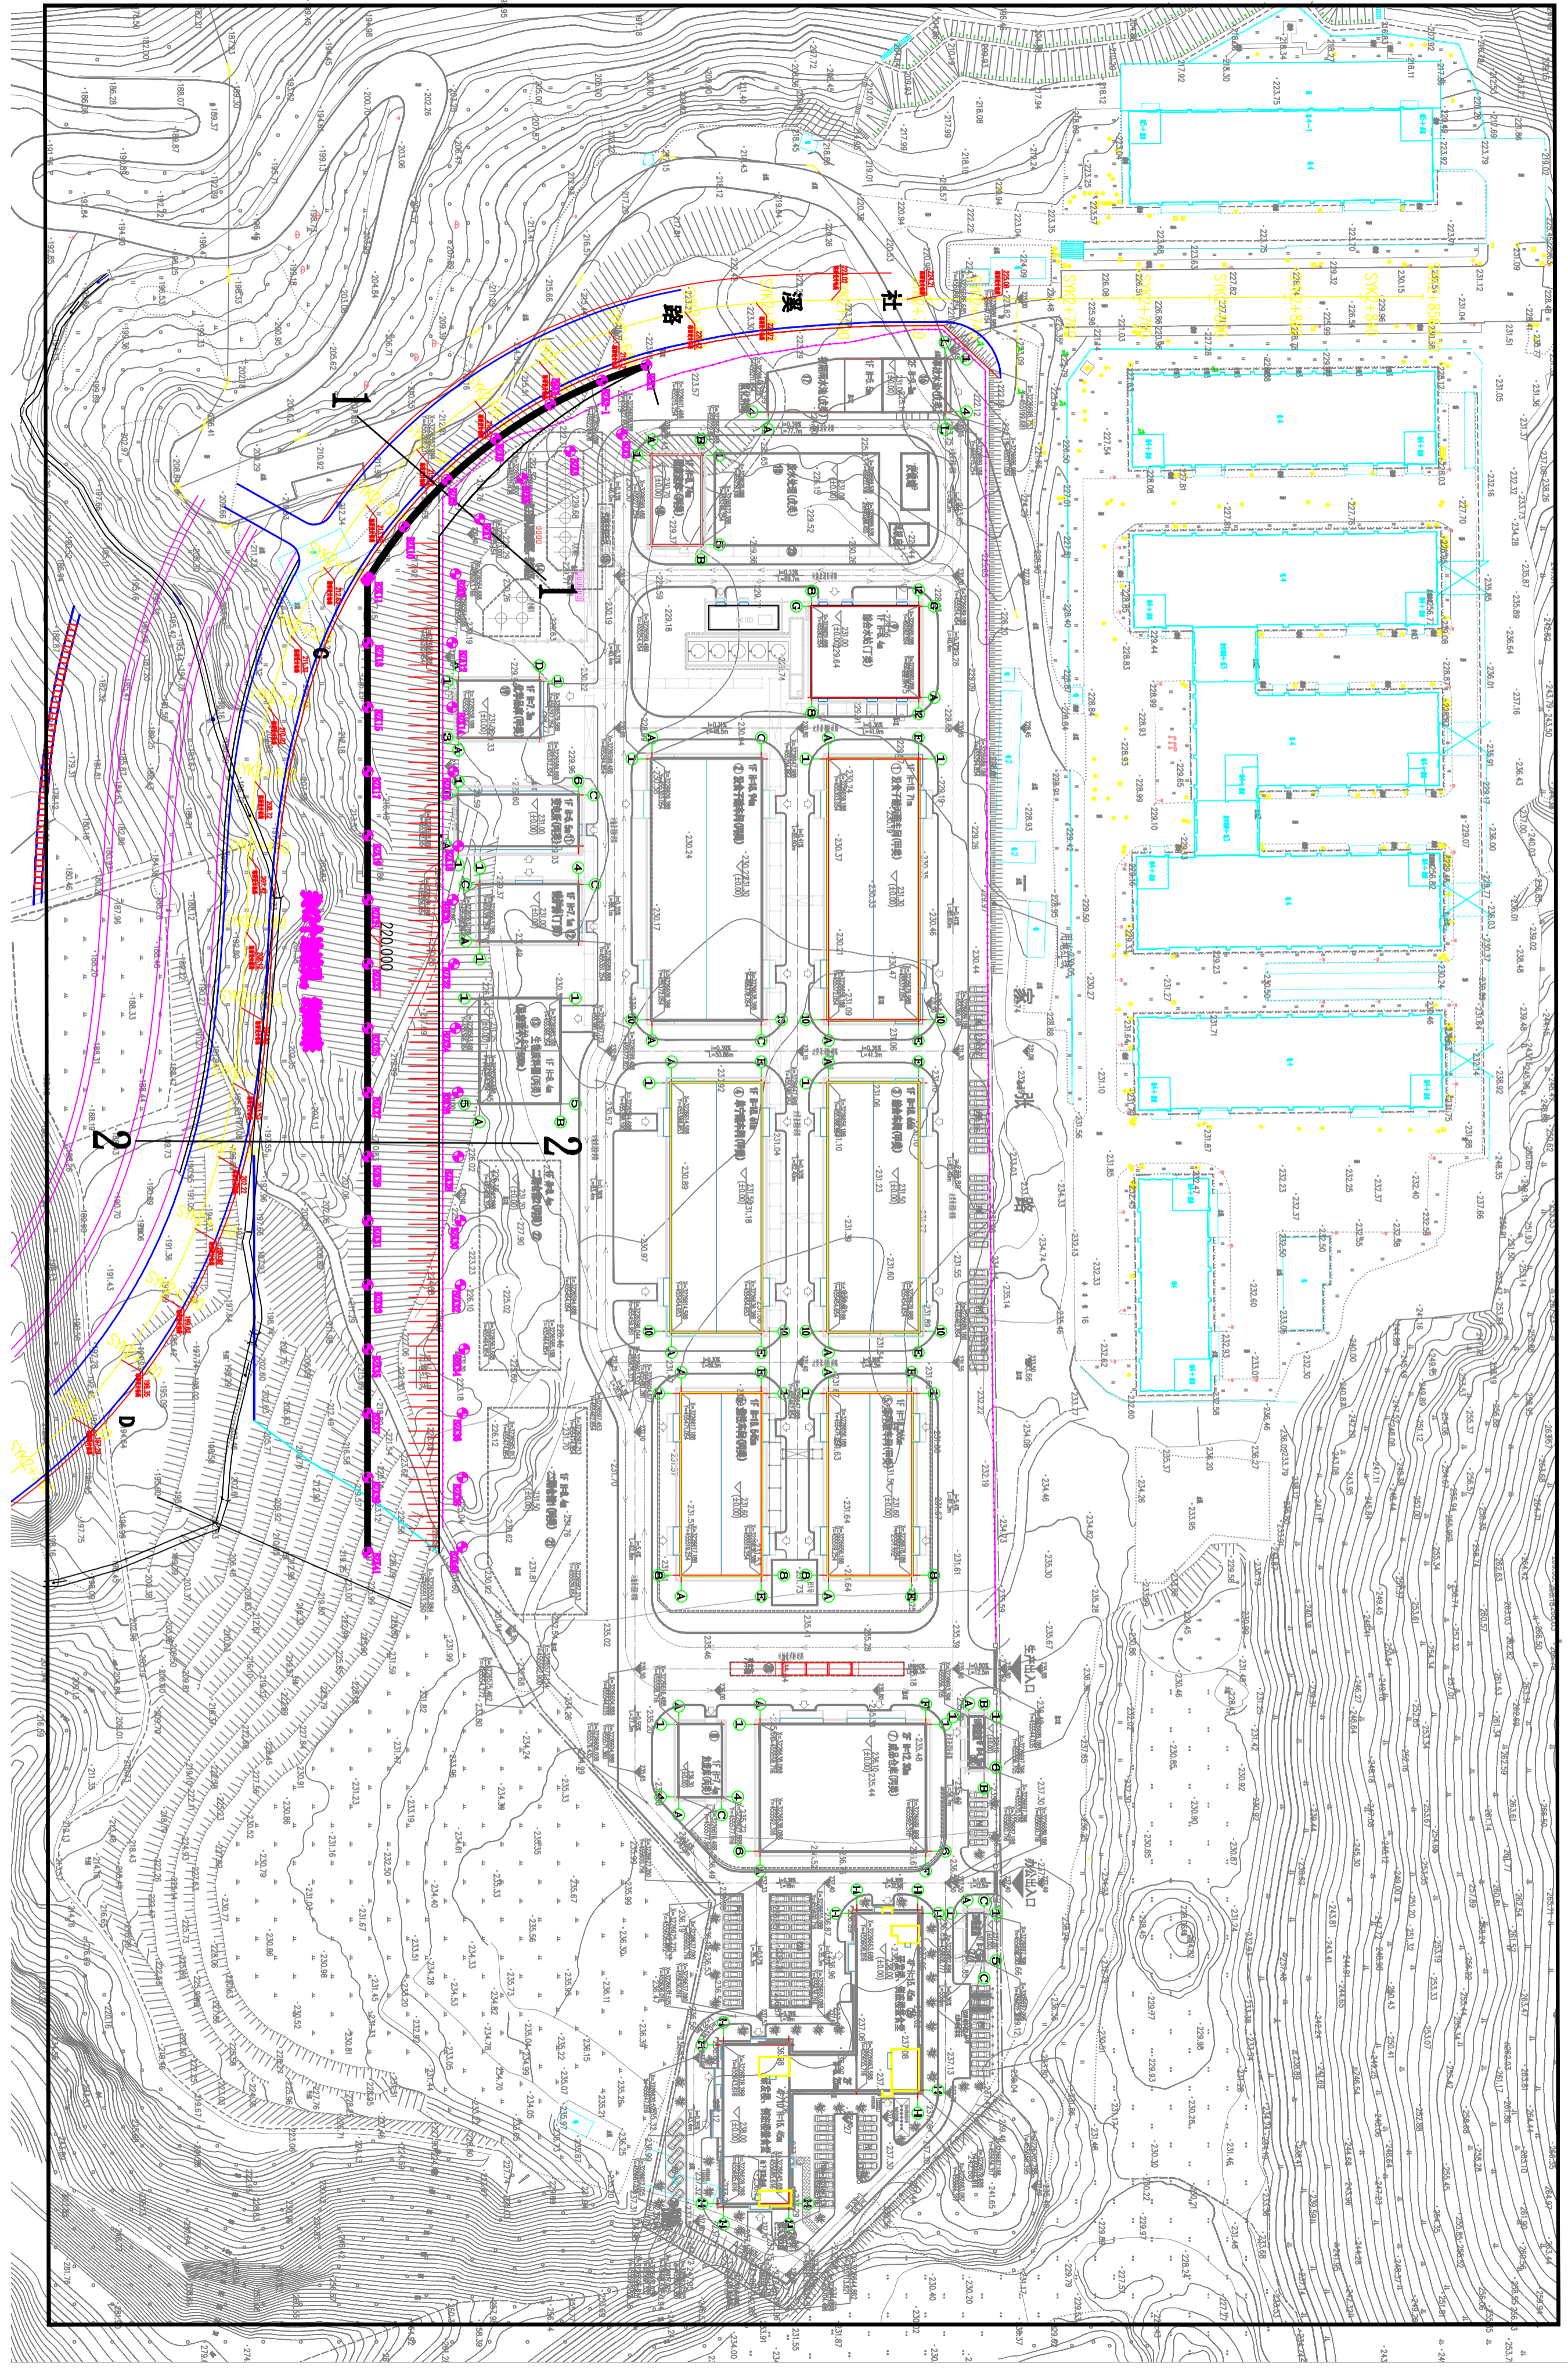

社溪路

张家

220000

2

2